




PRE RENOVATION PHOTO

- TYPICAL FACADE MATERIALS**
- REMOVE PAINT AND RESTORE EXISTING BRICK
  - PAINTED STEEL COLUMNS AND BEAM
  - STUCCO INFILL
  - ALUMINUM CLAD WOOD DOORS AND WINDOWS
  - CORRUGATED METAL SIGNAGE AND CANOPIES



POST RENOVATION FRONT FACADE


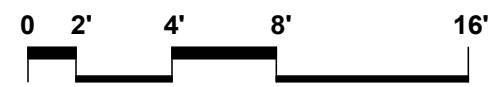


POST RENOVATION PHOTO





- TYPICAL EXTERIOR MATERIALS**
- CLEAN, REPAIR AND REDASH EXISTING STUCCO
  - PAINTED FIBER CEMENT SIDING AND TRIM
  - GLASS BLOCK WINDOWS
  - ALUMINUM CLAD WOOD DOORS AND WINDOWS
  - DECORATIVE MASONRY FOUNDATION



POST RENOVATION REAR ELEVATION

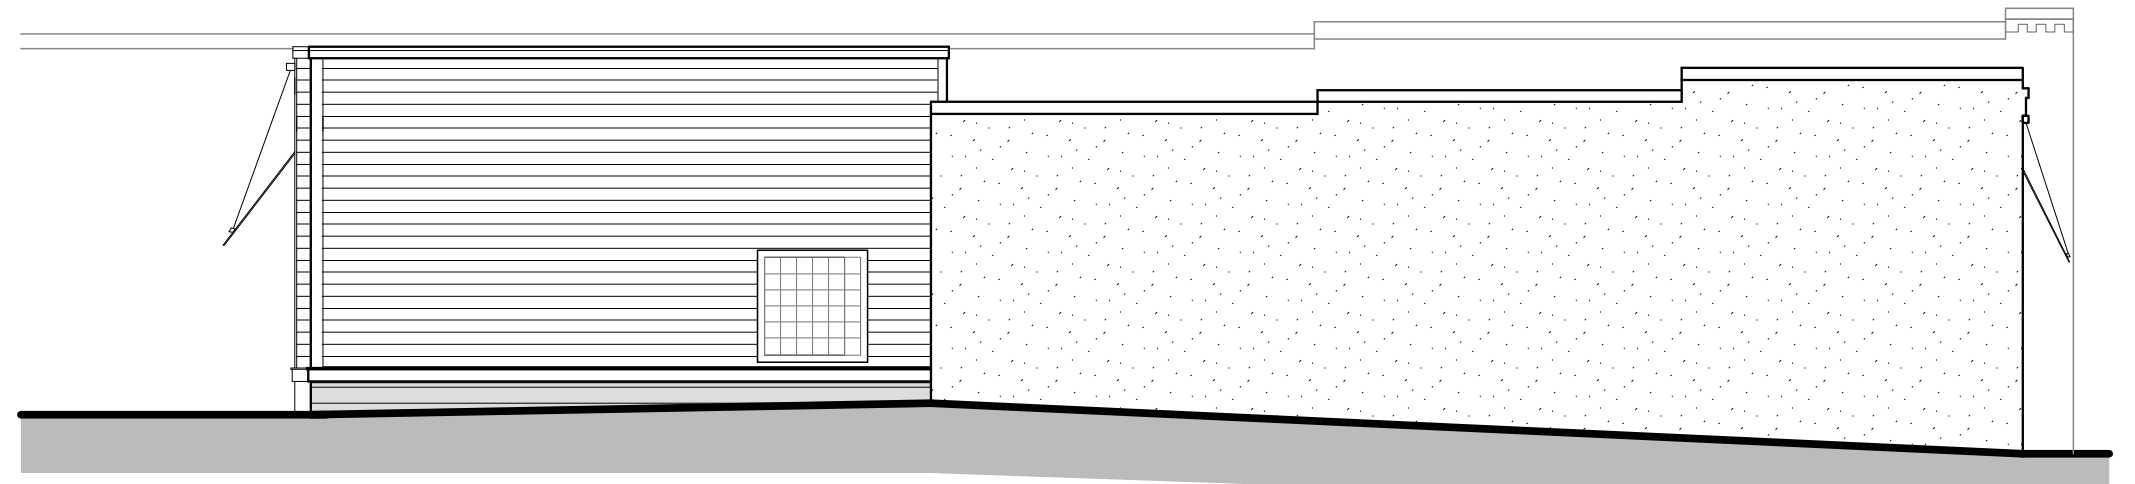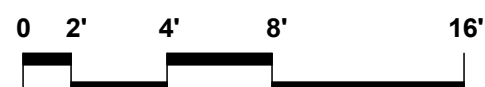

POST RENOVATION SIDE ELEVATION

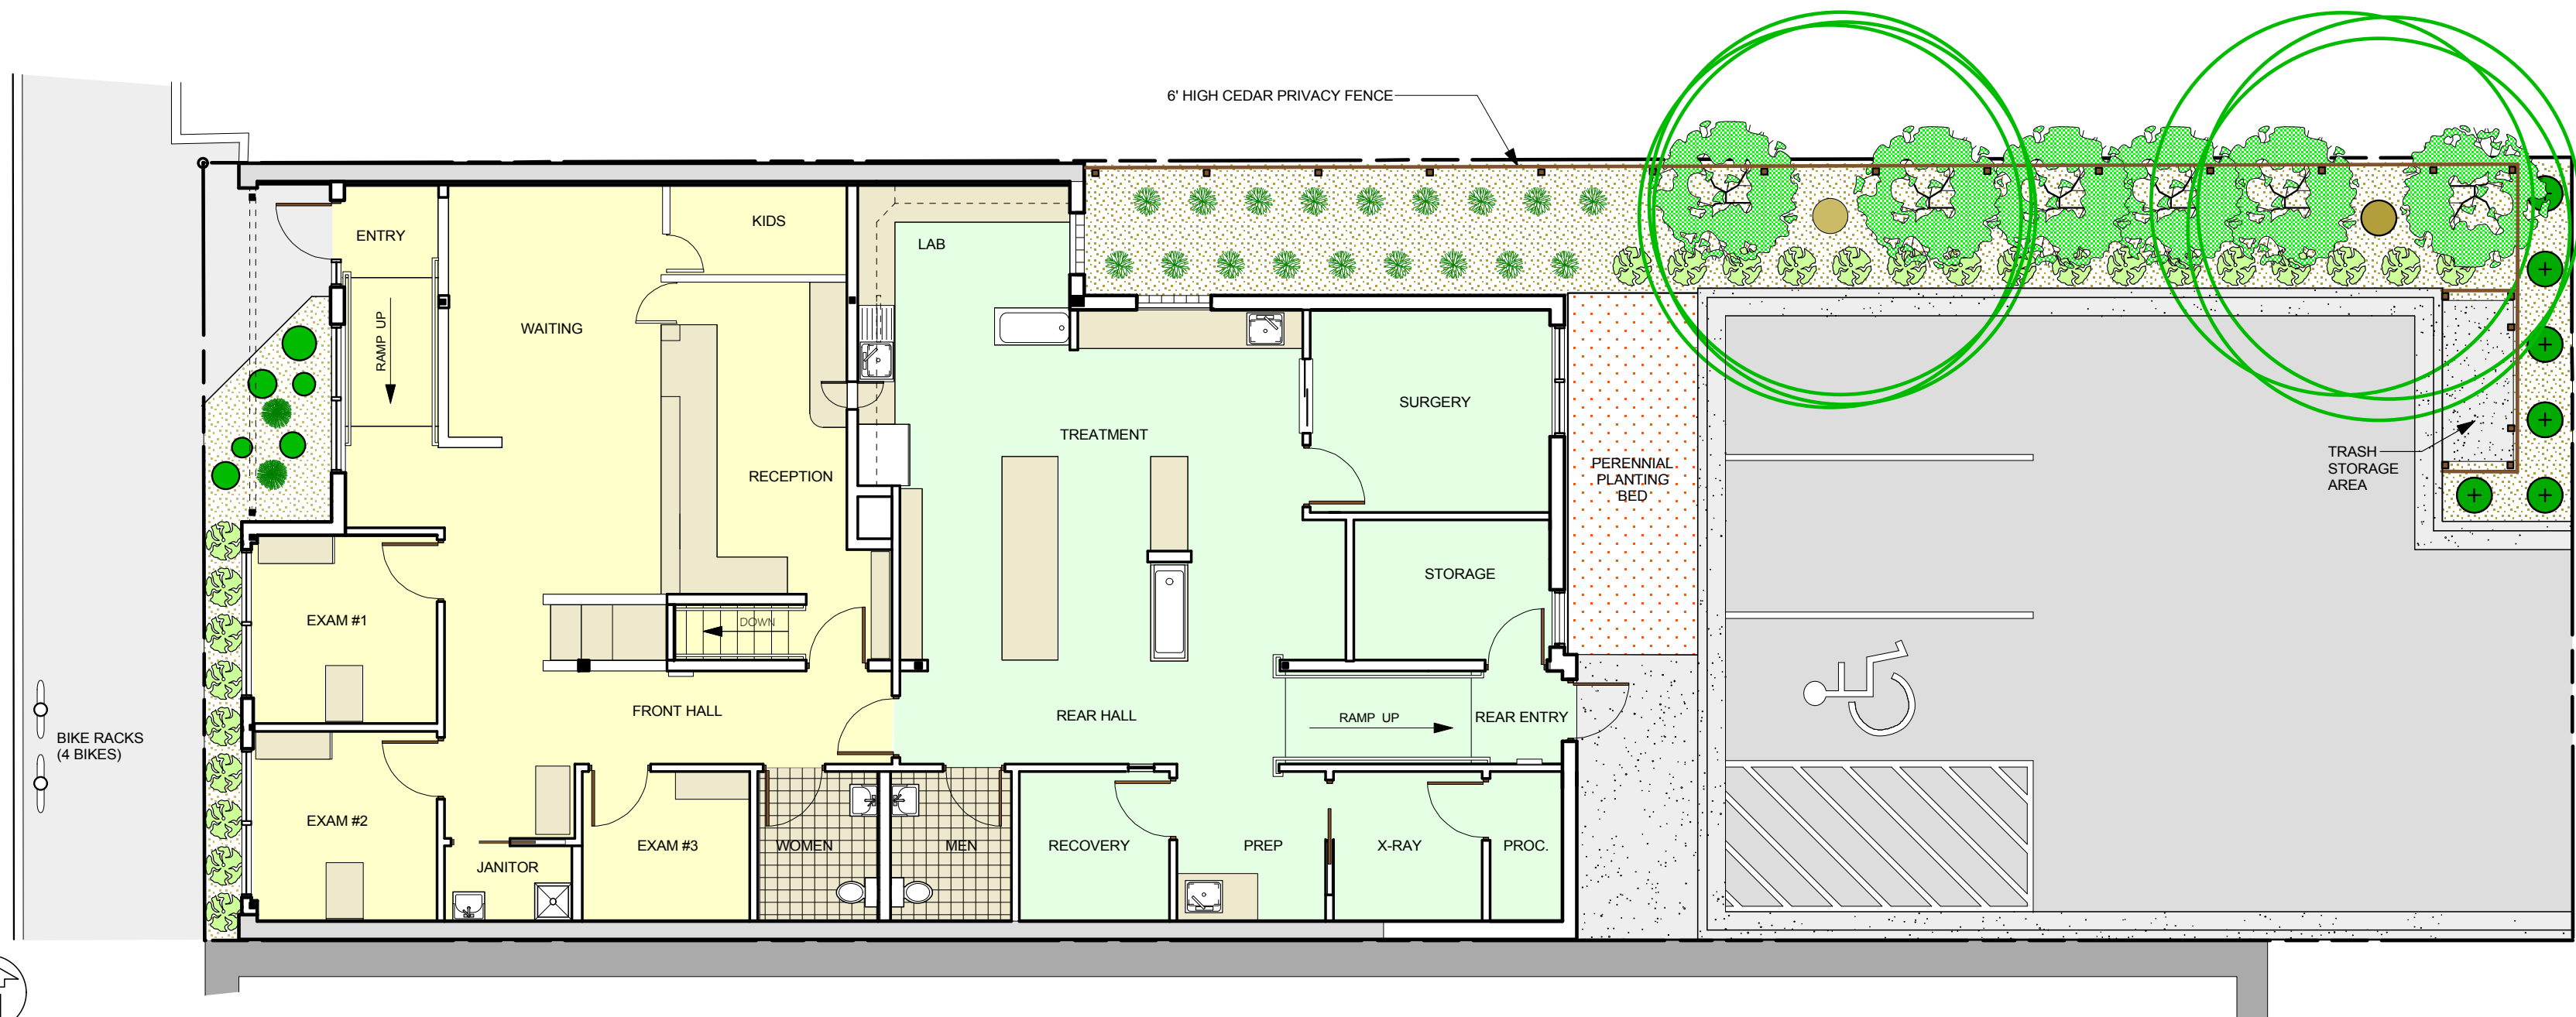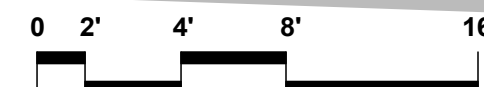

POST RENOVATION SITE / FLOOR PLAN

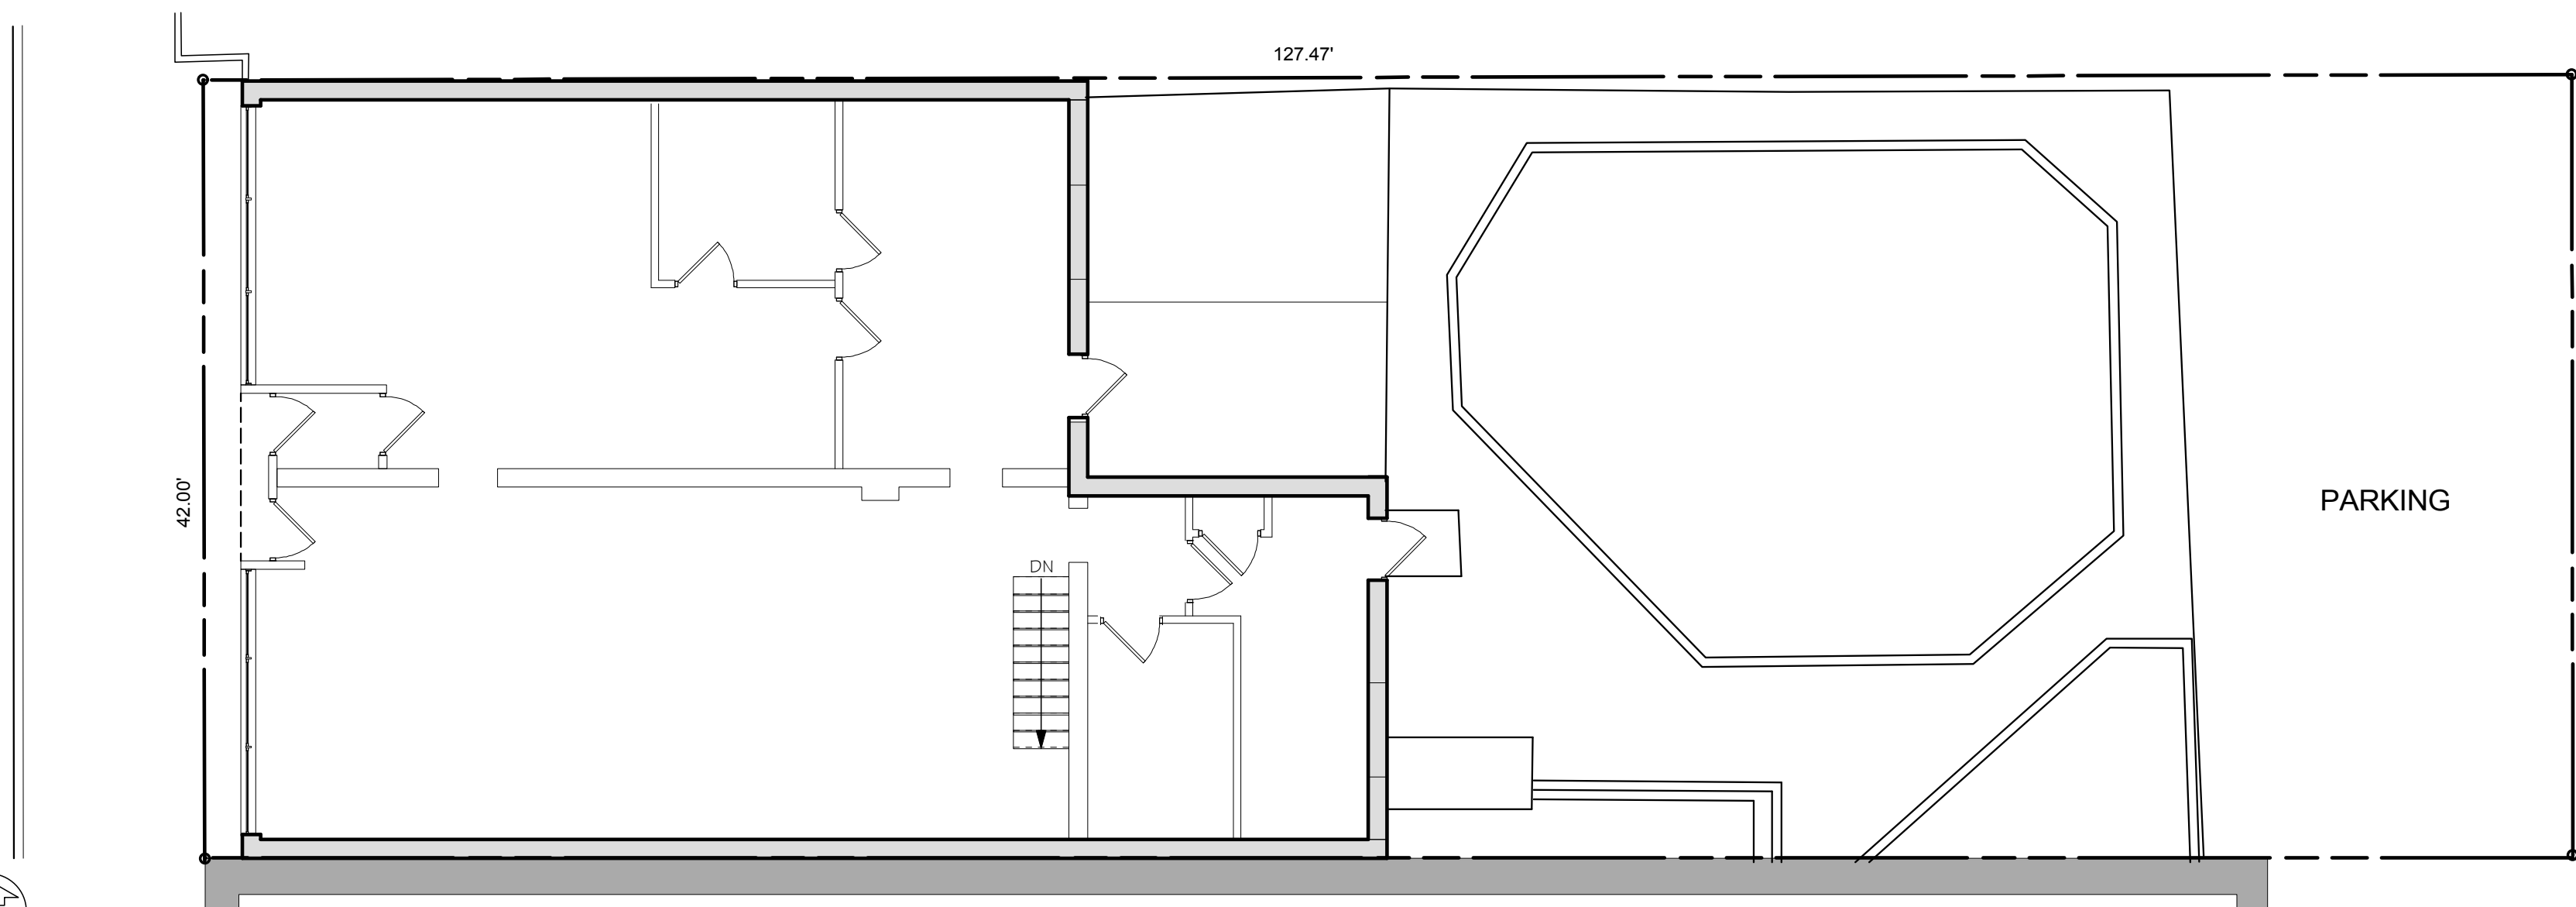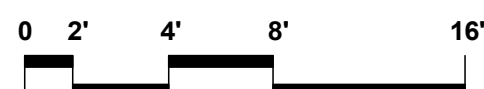

PRE RENOVATION SITE / FLOOR PLAN

