



a grown-up house

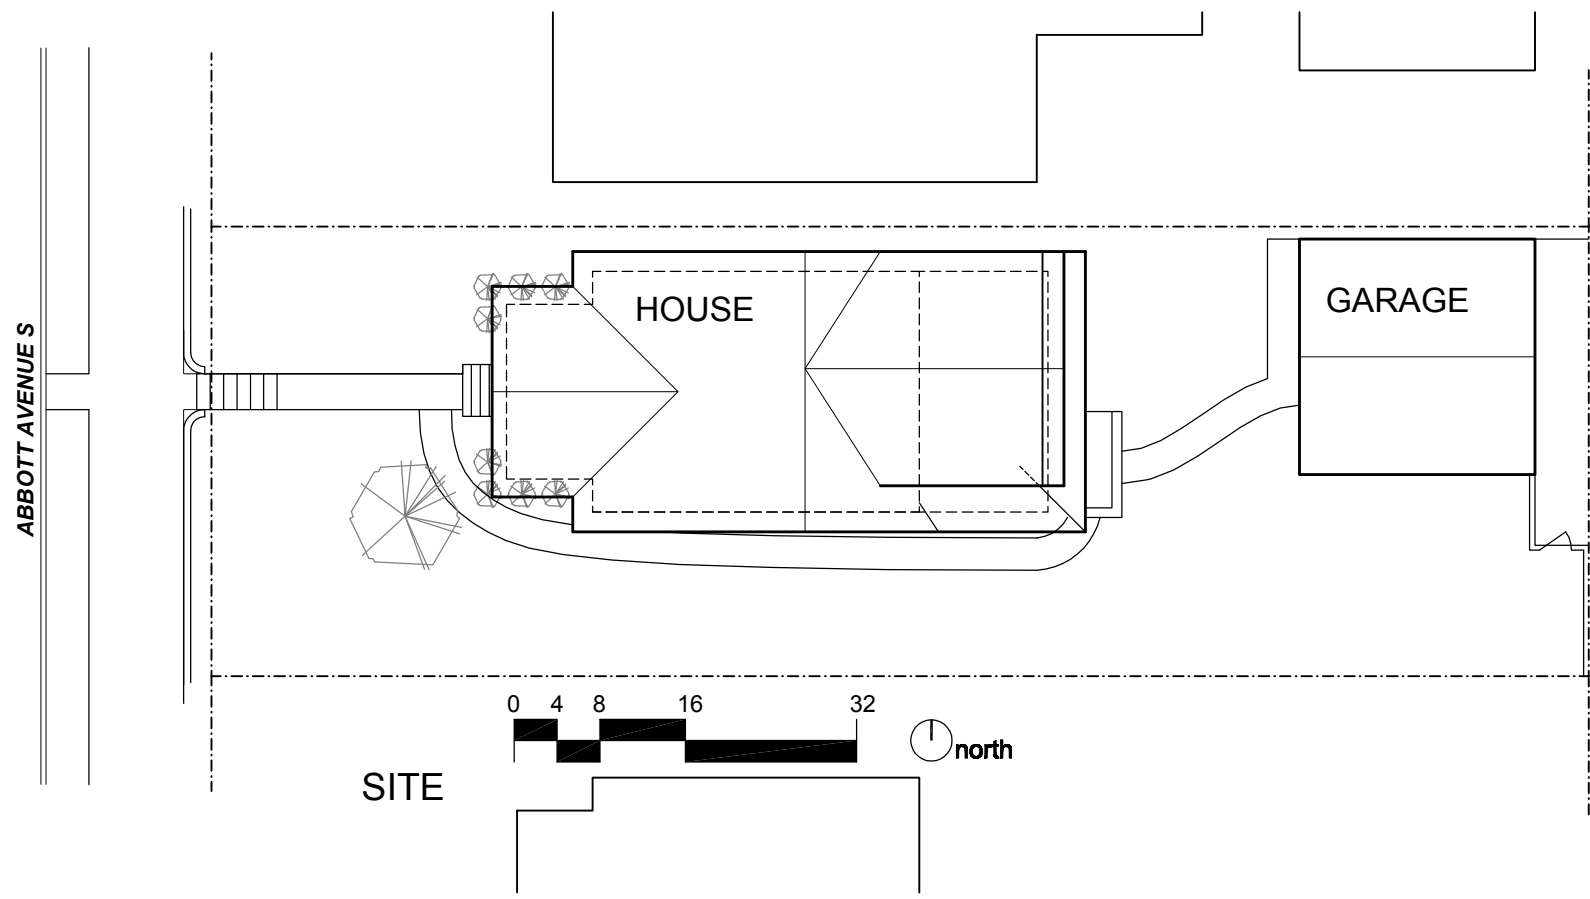

BEFORE




AFTER

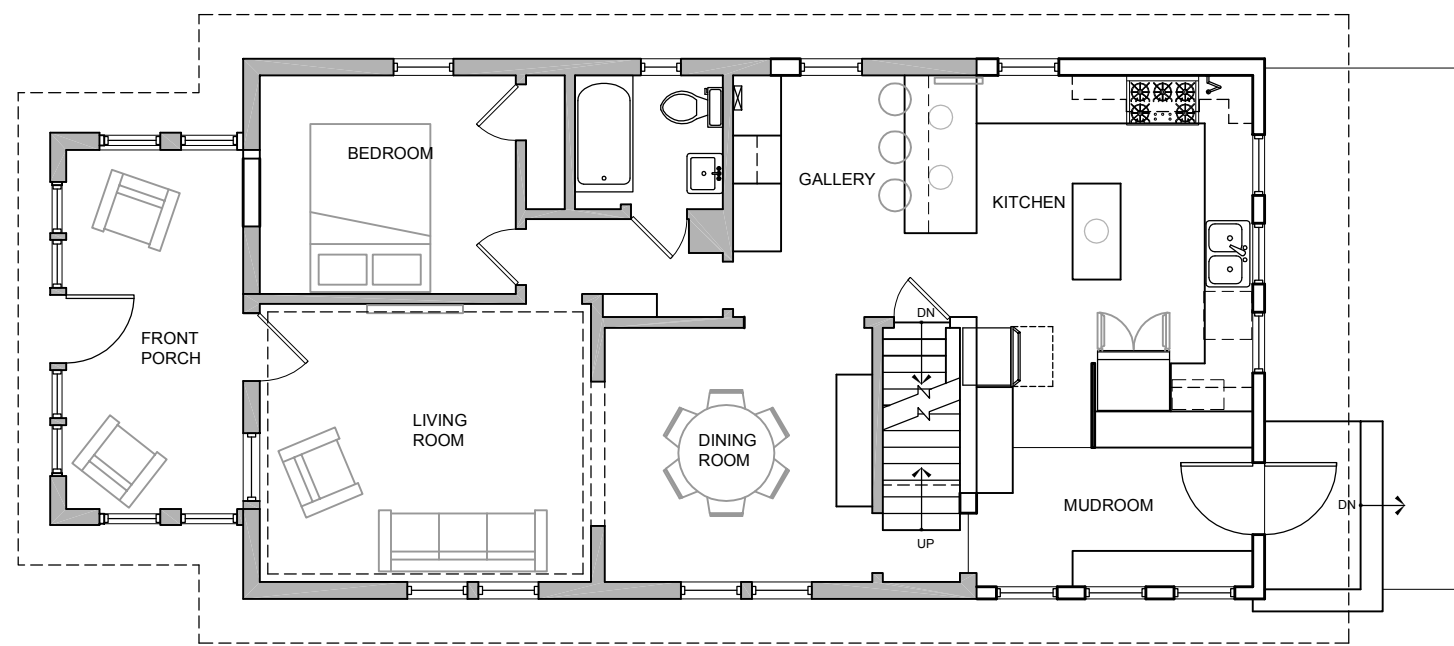

MAIN LEVEL (70% EXISTING, WITH ADDITION)



BEFORE

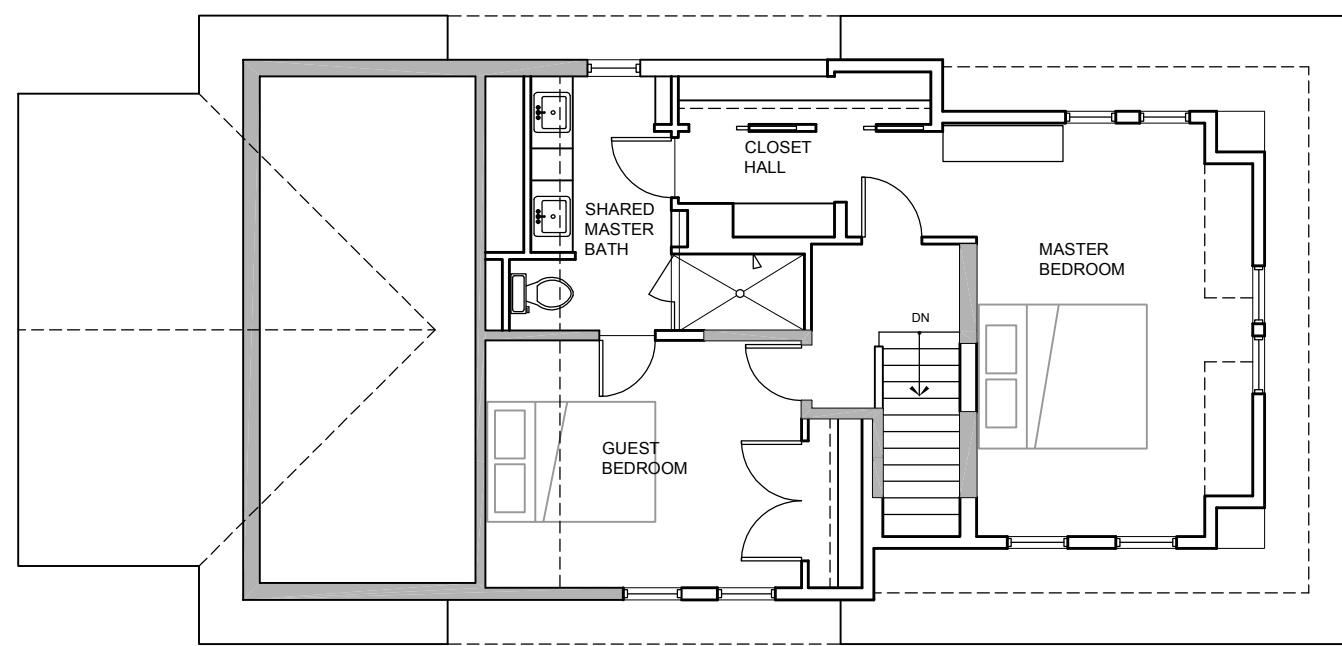

UPPER LEVEL (NEW CONSTRUCTION)

0 2 4 8 16

north



AFTER

WEST

SOUTH

EAST

NORTH

