



SOUTH AFTER



SOUTHEAST AFTER




SOUTH BEFORE



SOUTHEAST BEFORE




STREET CONTEXT

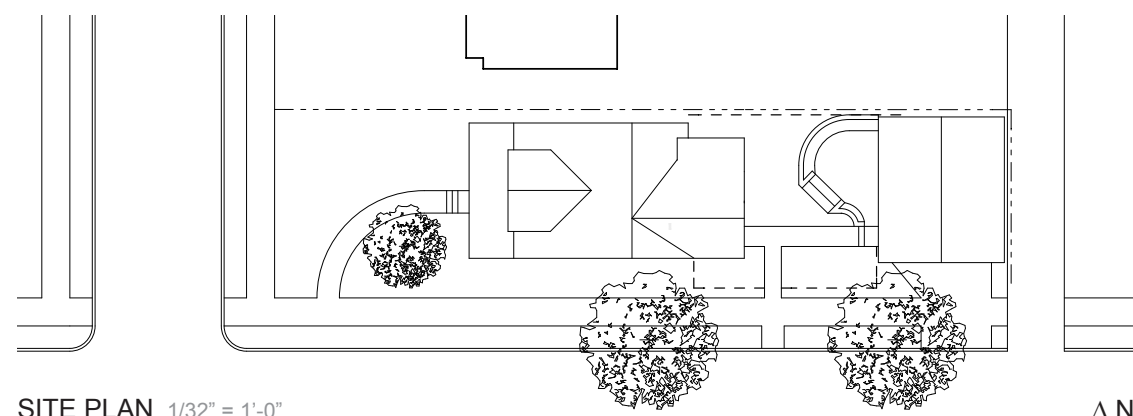


SITE PLAN 1/32" = 1'-0"


Δ N

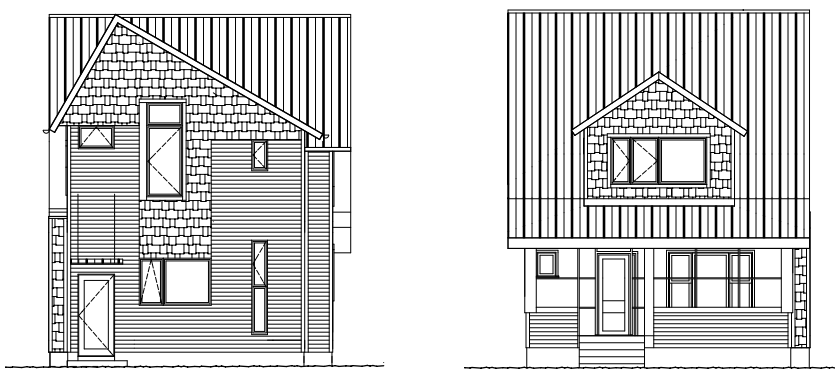

EAST & WEST ELEVATIONS 1/16" = 1'-0"

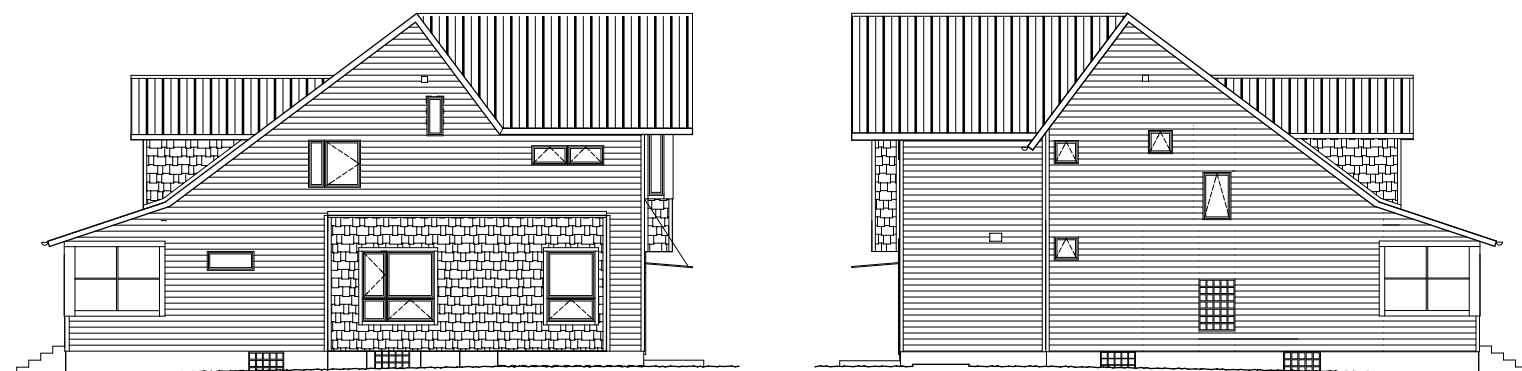


SOUTH & NORTH ELEVATIONS 1/16" = 1'-0"

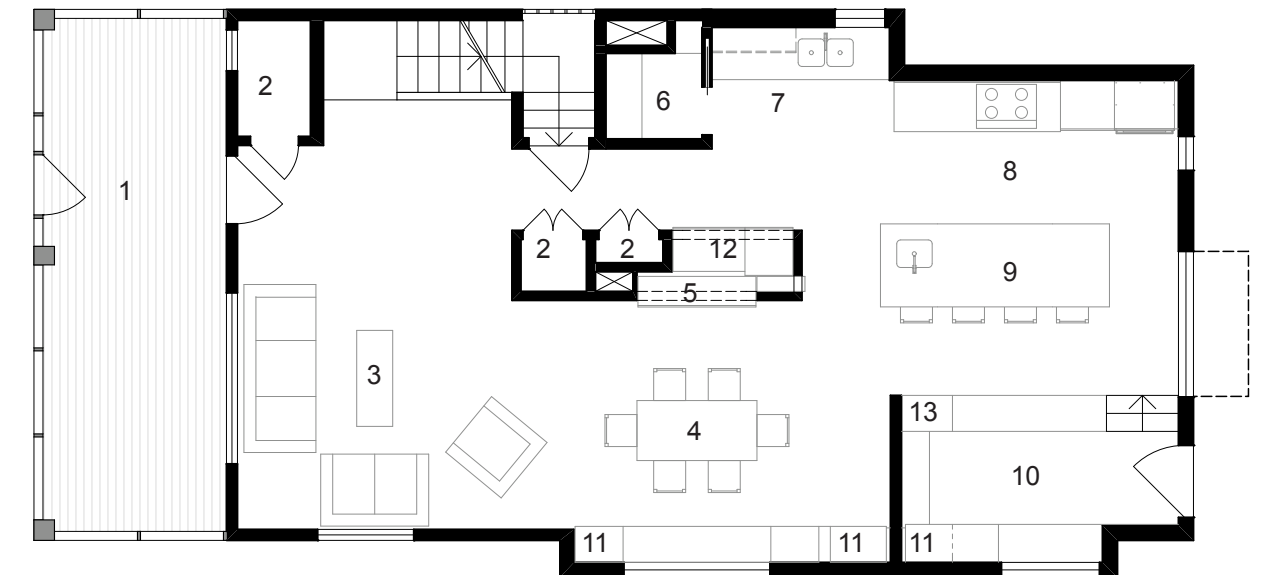

FIRST FLOOR PLAN 1/8" = 1'-0"

Δ N

- 1 Porch
- 2 Closet
- 3 Living Area
- 4 Dining Area
- 5 Original Hutch
- 6 Pantry
- 7 Kitchen Clean Up Area
- 8 Kitchen Prep Area
- 9 Kitchen Island
- 10 Mudroom Area
- 11 Built-In
- 12 "Drink Station"
- 13 Concealed Litter Box

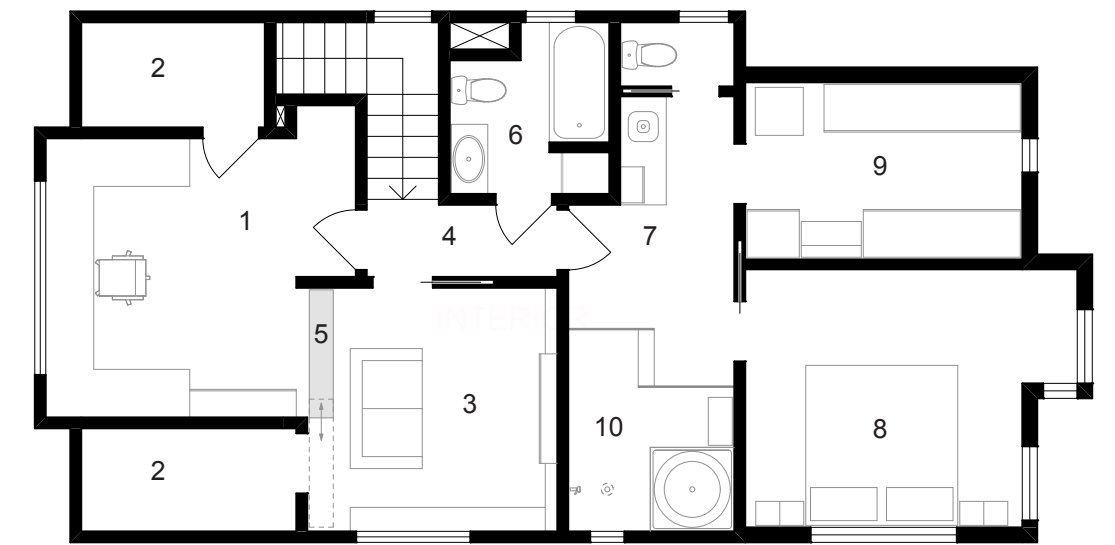

SECOND FLOOR PLAN 1/8" = 1'-0"

Δ N

- 1 Office
- 2 Closet
- 3 Guest/Media Room
- 4 Hall
- 5 Room Divider Shelf
- 6 Bath
- 7 Master Suite/Bath
- 8 Master Bedroom
- 9 Walk-in Closet/Laundry
- 10 Walk-in Shower/Tub Area with Cat Drinking Fountain

